


Potrero Kids
at
Daniel Webster

Design Review

Jackson Lies
ARCHITECTURE
+ 290 DIVISION STREET #311
SAN FRANCISCO, CA
94103

415.621.1799
info@jacksonlies.com

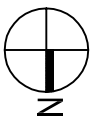

1/8" = 1'-0"


22 October 2007

PROPOSED PLAN - BUILDINGS #20 + #21

A2.1

Missouri Street sidewalk

20th Street sidewalk

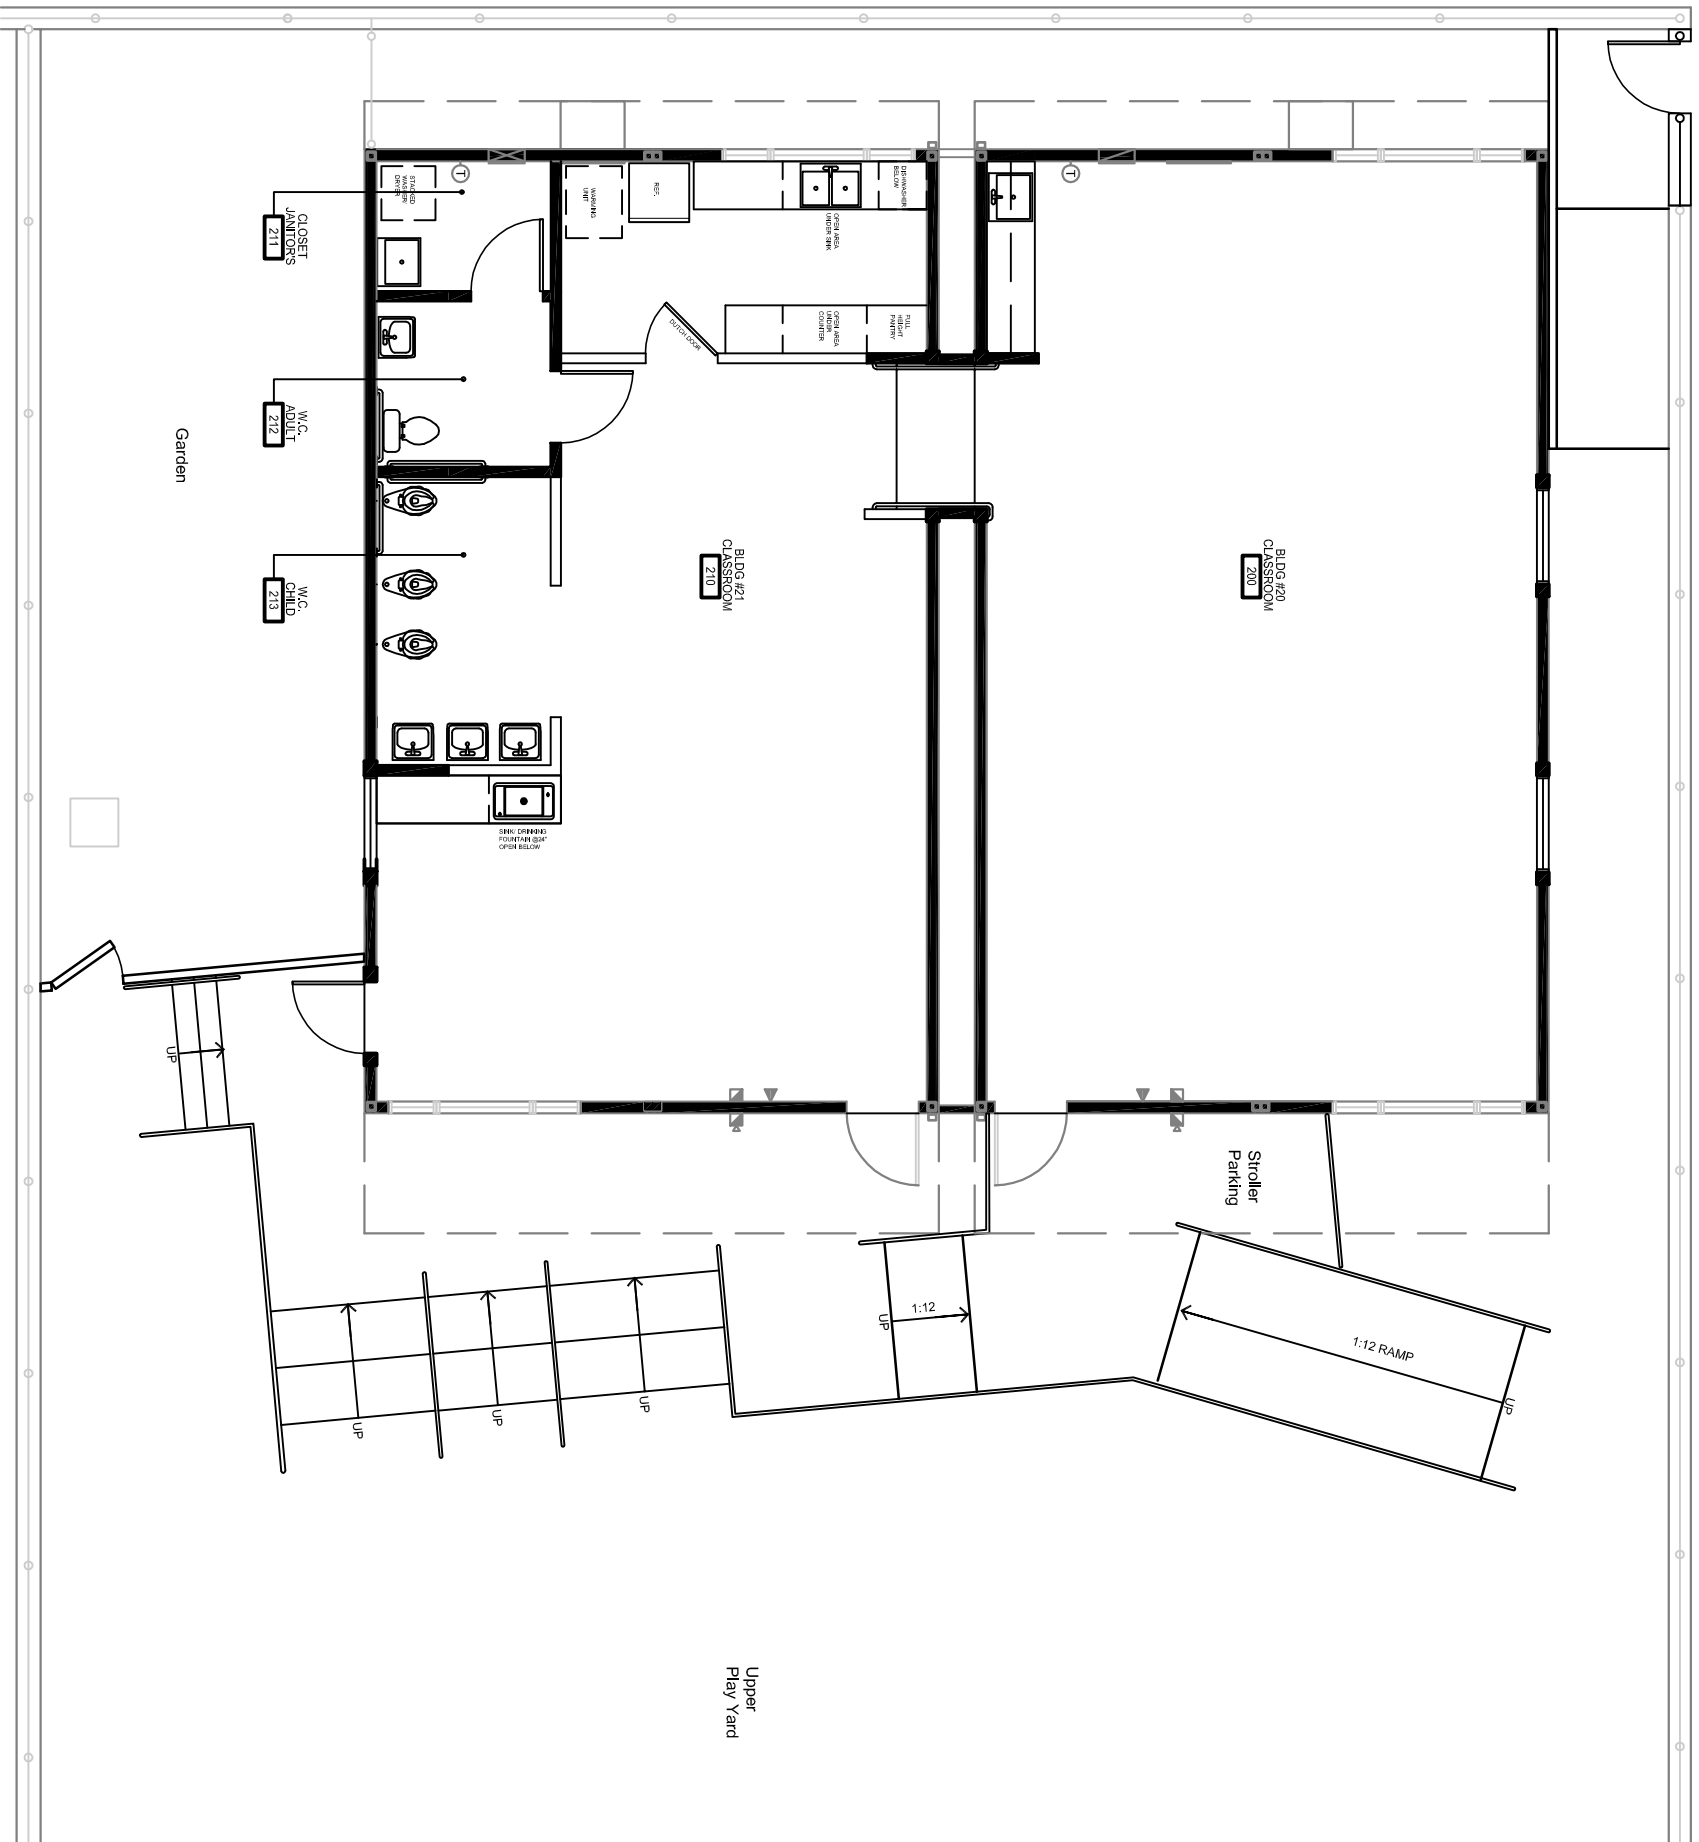

BLDG #20
883 s.f.

BLDG #21
577 s.f.

BLDG #20
CLASSROOM
200

BLDG #21
CLASSROOM
210

CLOSET
JANITORS
211

W.C.
ADULT
212

W.C.
CHILD
213

Garden

Stroller
Parking

1:12 RAMP

1:12
UP

Upper
Play Yard